


SAP - Centric EAM

March 7-9, 2016

Hyatt Regency Denver At Colorado Convention Center_Centennial Ballroom DE Denver, CO

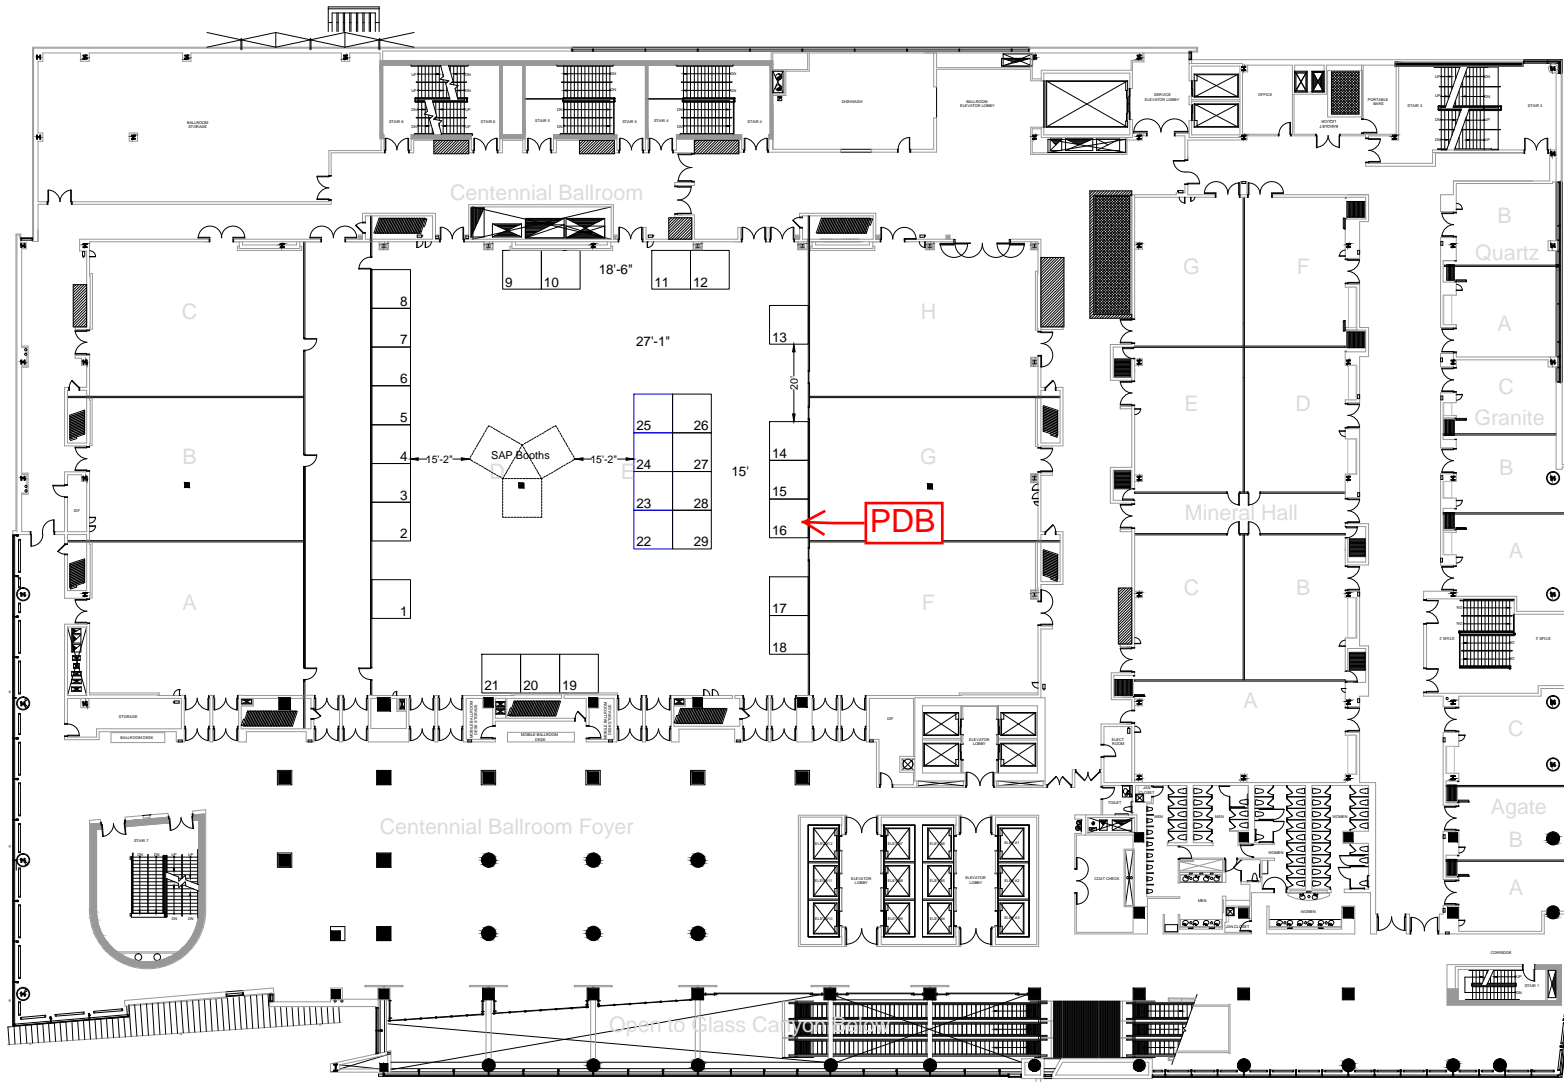

| Show Information | |
|------------------|-------------------|
| Show Name | SAP - Centric EAM |
| Show Dates | 03/07-09/16 |
| Move-In | 03/06/16 |
| Job # | P153820316 |
| AE | Stephanie Osorio |

| Inventory as of 02/10/2016 | | | |
|----------------------------|-------------|-----------|---------------|
| Dimension 10'x10' | Size 100 | Qty 29 | SqFt 2,900 |
| Totals: | | 29 | 2,900 |

| Icon | Floor Plan Legend |
|------|---------------------|
| • | ? |
| • | ? |
| • | ? |
| • | ? |
| ! | Pending FM Approval |

| Venue Info | |
|---------------|--|
| Building Name | Hyatt Regency Denver @ Colorado CC |
| Hall | Centennial Ballroom D/E |
| Floor | Third Floor |
| SqFt | ? |
| Address | 650 Fifteenth Street Denver, Colorado 80202 |

| Drawing Information | |
|---------------------|---|
| File Path | I:\SES-DESIGN-01\Library\SES Floorplans_01_SES SHOW FLOORPLANS\201603_March |
| File Name | 03_SAP - Centric EAM_P153820316.dwg |
| Drawn By | JIP |
| Last Saved | 2/10/2016 12:18 PM |
| Saved By | Rschumacher |
| Tab | Floorplan |
| Paper Size | ANSI A (11.00 x 8.50 Inches) |
| Scale | ? = 1'-0" |

1531 Carroll Drive NW
Atlanta, GA 30318
(v) 404-720-8600
(f) 404-720-8750

2/10/2016 12:18 PM RON SCHUMACHER

Shepard Exposition Services has made every effort to ensure the accuracy of all information contained on this floor plan. However, no warranties, either expressed or implied, are made with respect to this floor plan. If the location of building columns, utilities or other architectural components of the facility is a sole responsibility of the exhibitor/show management to physically inspect the facility to verify all dimensions and locations.

SUBJECT TO FIRE MARSHAL APPROVAL